

19 Henricks Avenue Newington, NSW



3



2



2

Stylish Single Story Newington Home


The Facts: The oversized living spaces, the soaring ceilings and the enormous sun-drenched gardens will amaze when you walk through the front door of this modern single level home. Offering formal and informal living as well as entertaining spaces and separate garden area this home will impress those that want a little more space and privacy.

Council Rates: \$322.00 p/q

Water Rates: \$235.00 p/q

Stevan Vuk-Luboya

0402 003 003

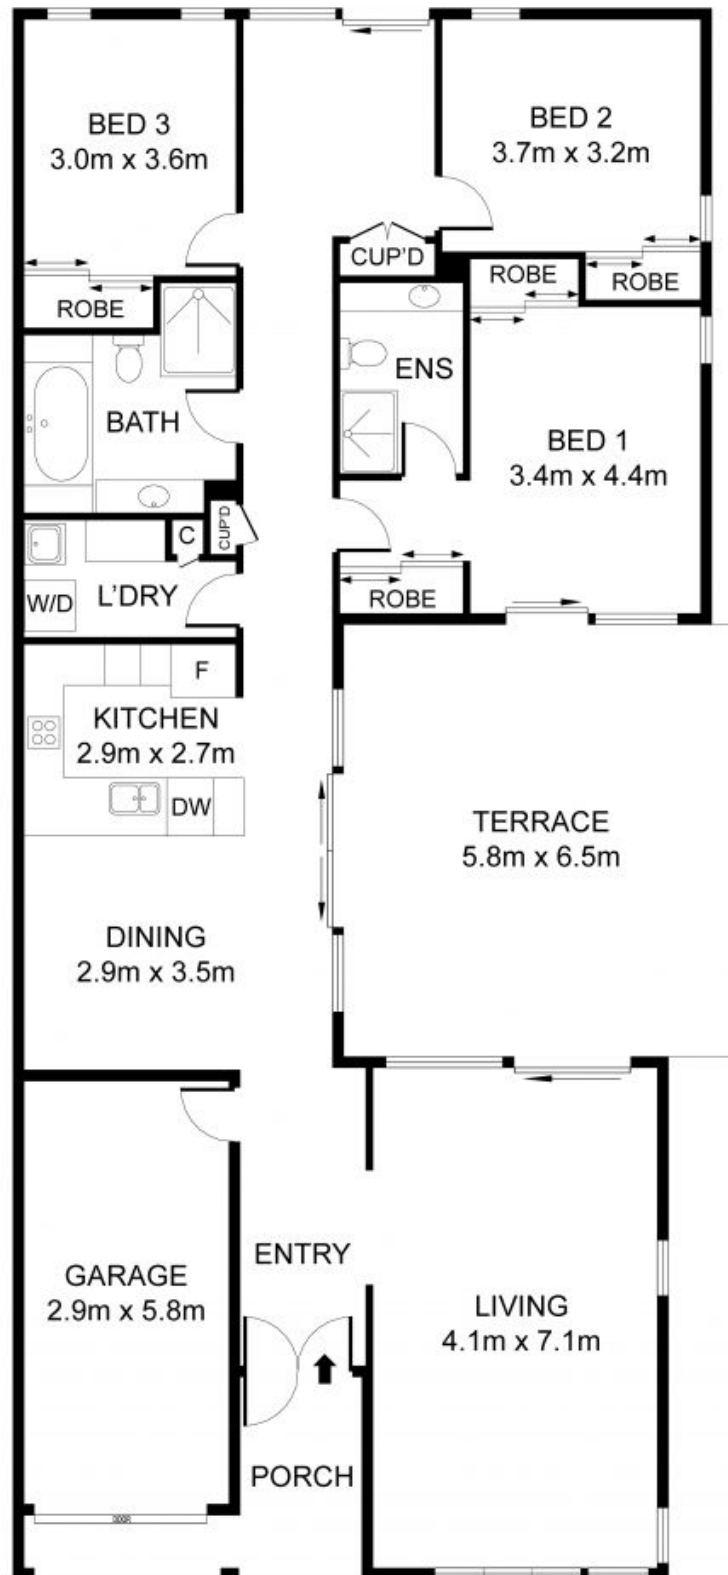

19 Henricks Avenue, Newington

INTERNAL AREA: 162 SQM APPROX.



19 Henricks Avenue

DISCLAIMER: 3D Property View accepts no liability for the accuracy of information drawn and also checked to the best of our ability, however information contained herein is approximate, and have not been surveyed or drawn to scale. Our floor plans should be used as a guide only and not for structural or detailed information.

Newington, NSW



is are
ions are
d should